



EXISTING CONDITIONS

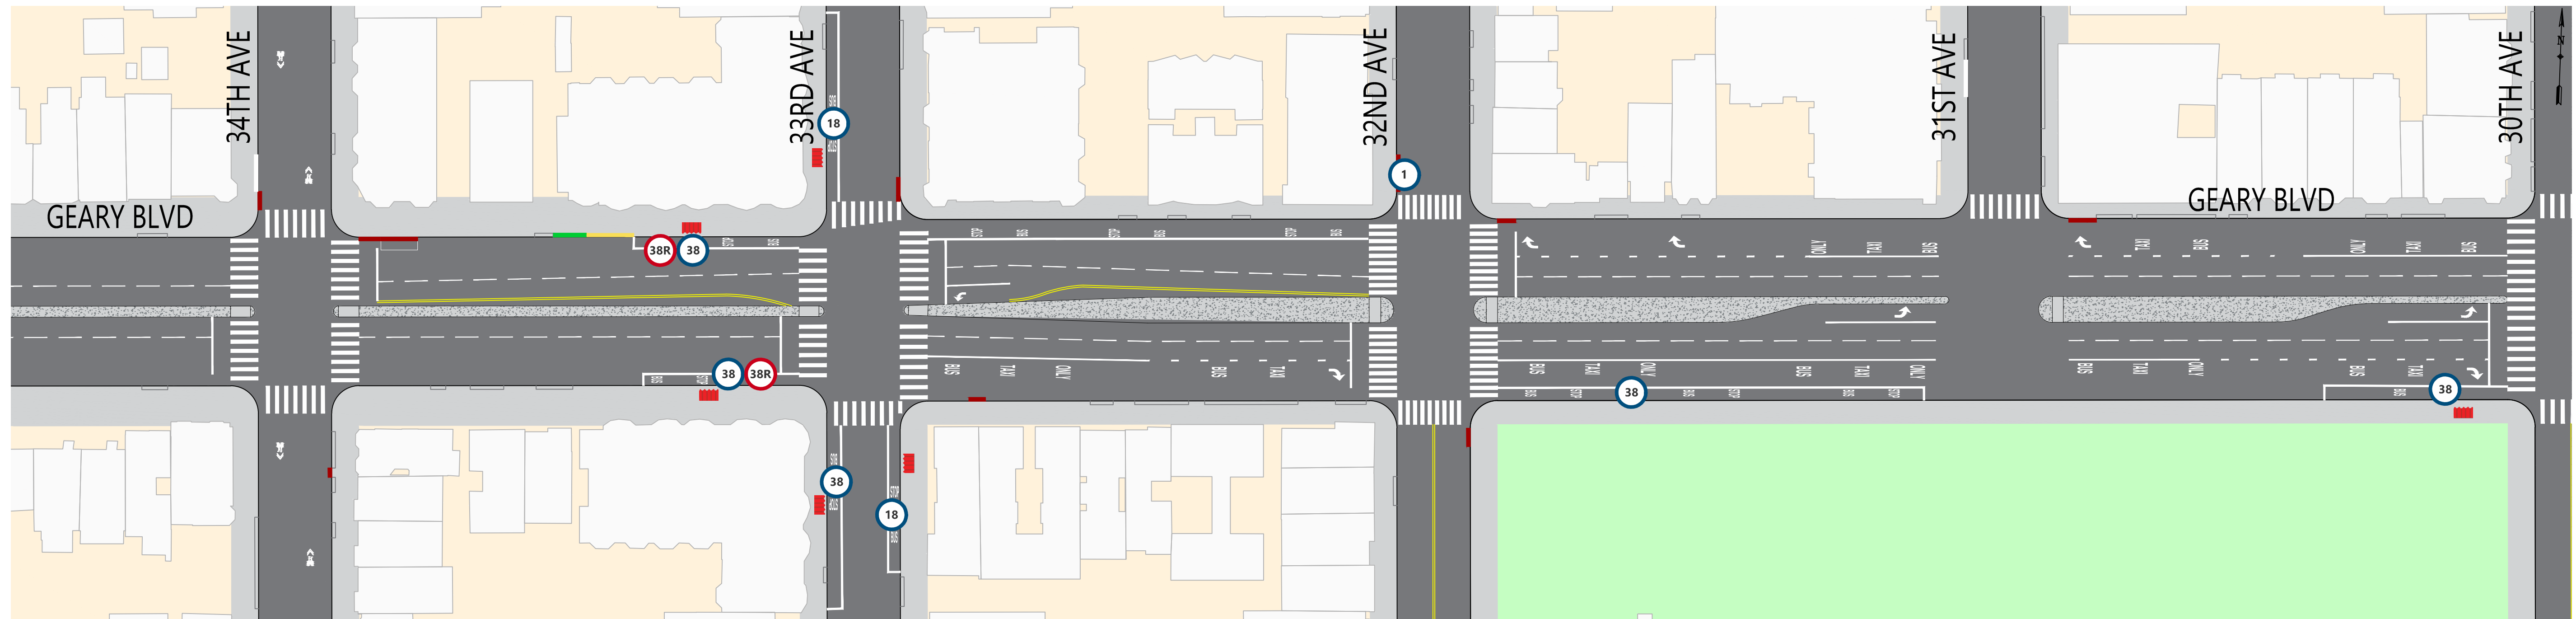

PROJECT PROPOSALS (Updated Fall 2022)

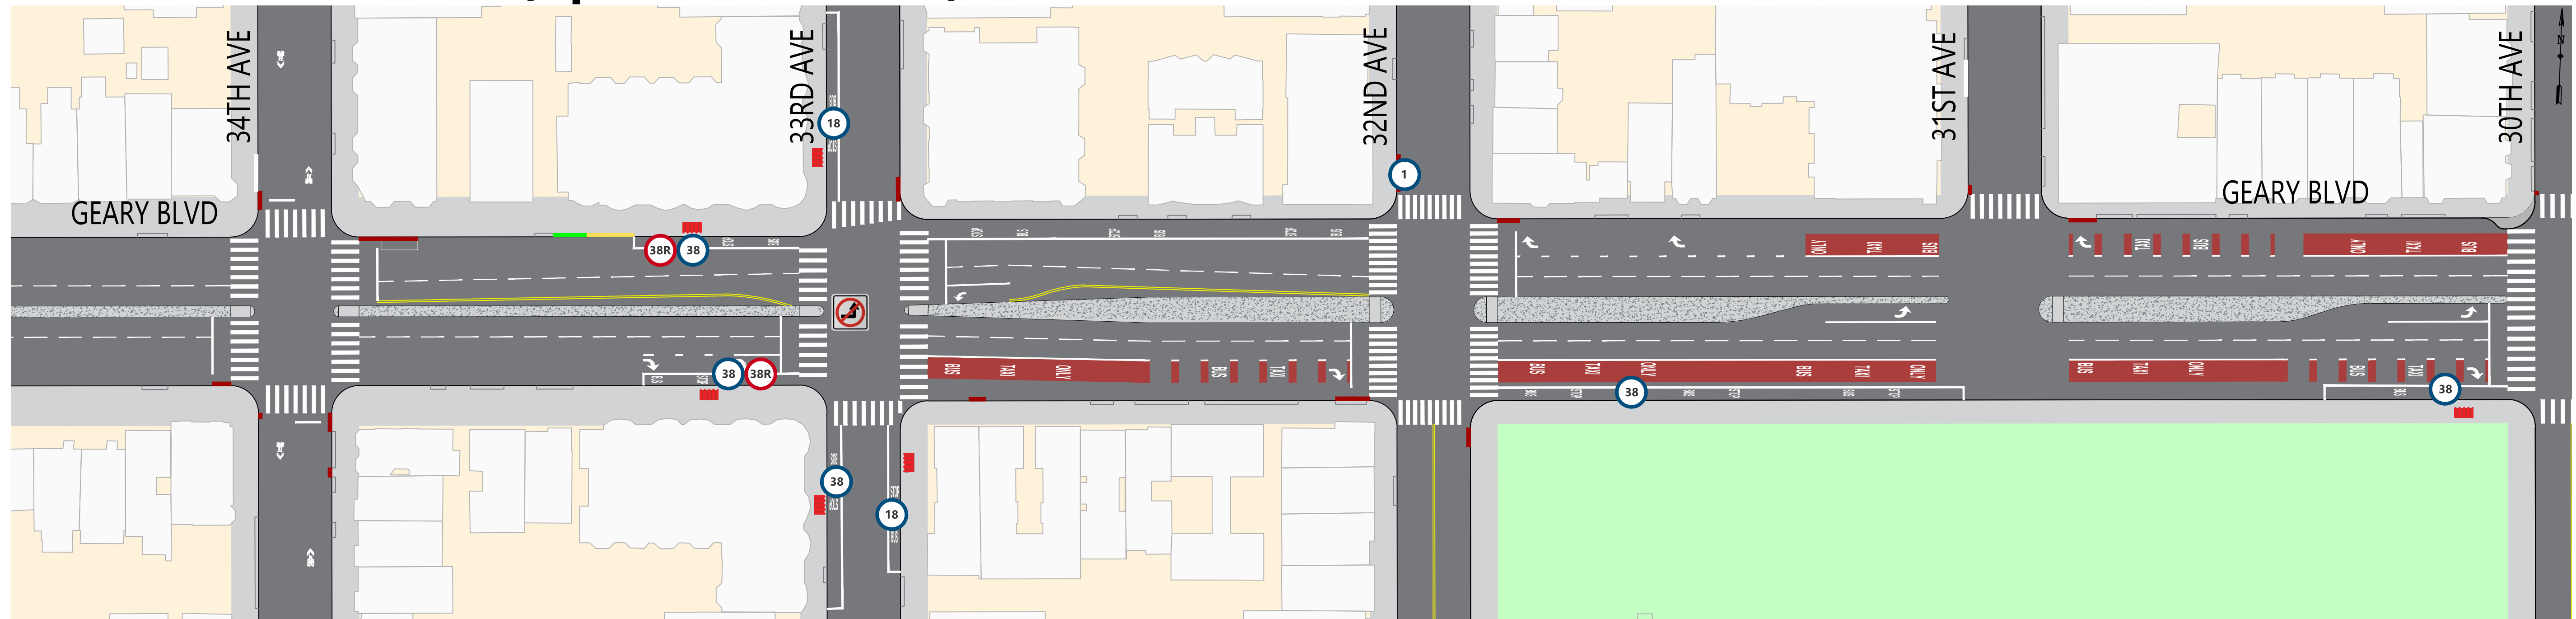

SUMMARY OF PROPOSALS

- Dedicated red transit-only lanes east of 33rd Ave
- Pedestrian bulbouts at the corners of 30th Ave
- Extension of the inbound 32nd Ave bus layover, closing the 31st Ave west side crosswalk
- Restriction of the left-turn from eastbound Geary onto 33rd Ave
- Traffic safety treatments including daylighting and leading pedestrian signals

LEGEND

