





## EXISTING CONDITIONS

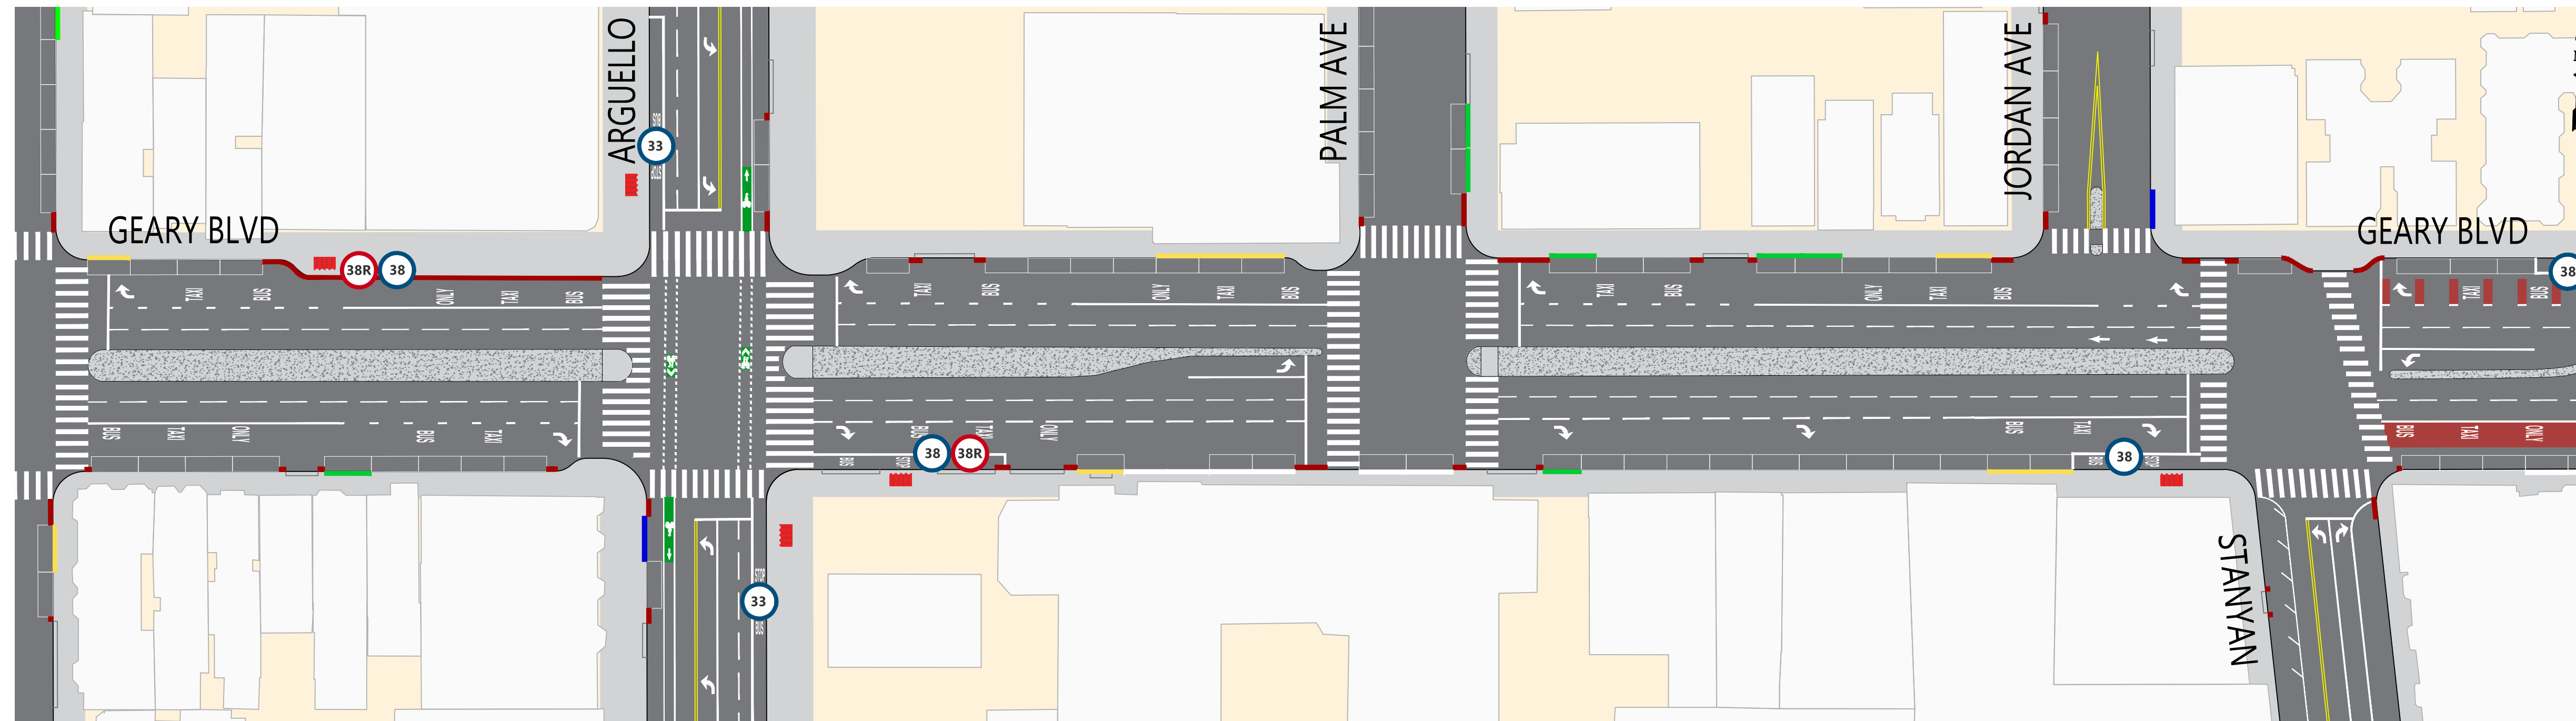

## PROJECT PROPOSALS (Updated Fall 2022)

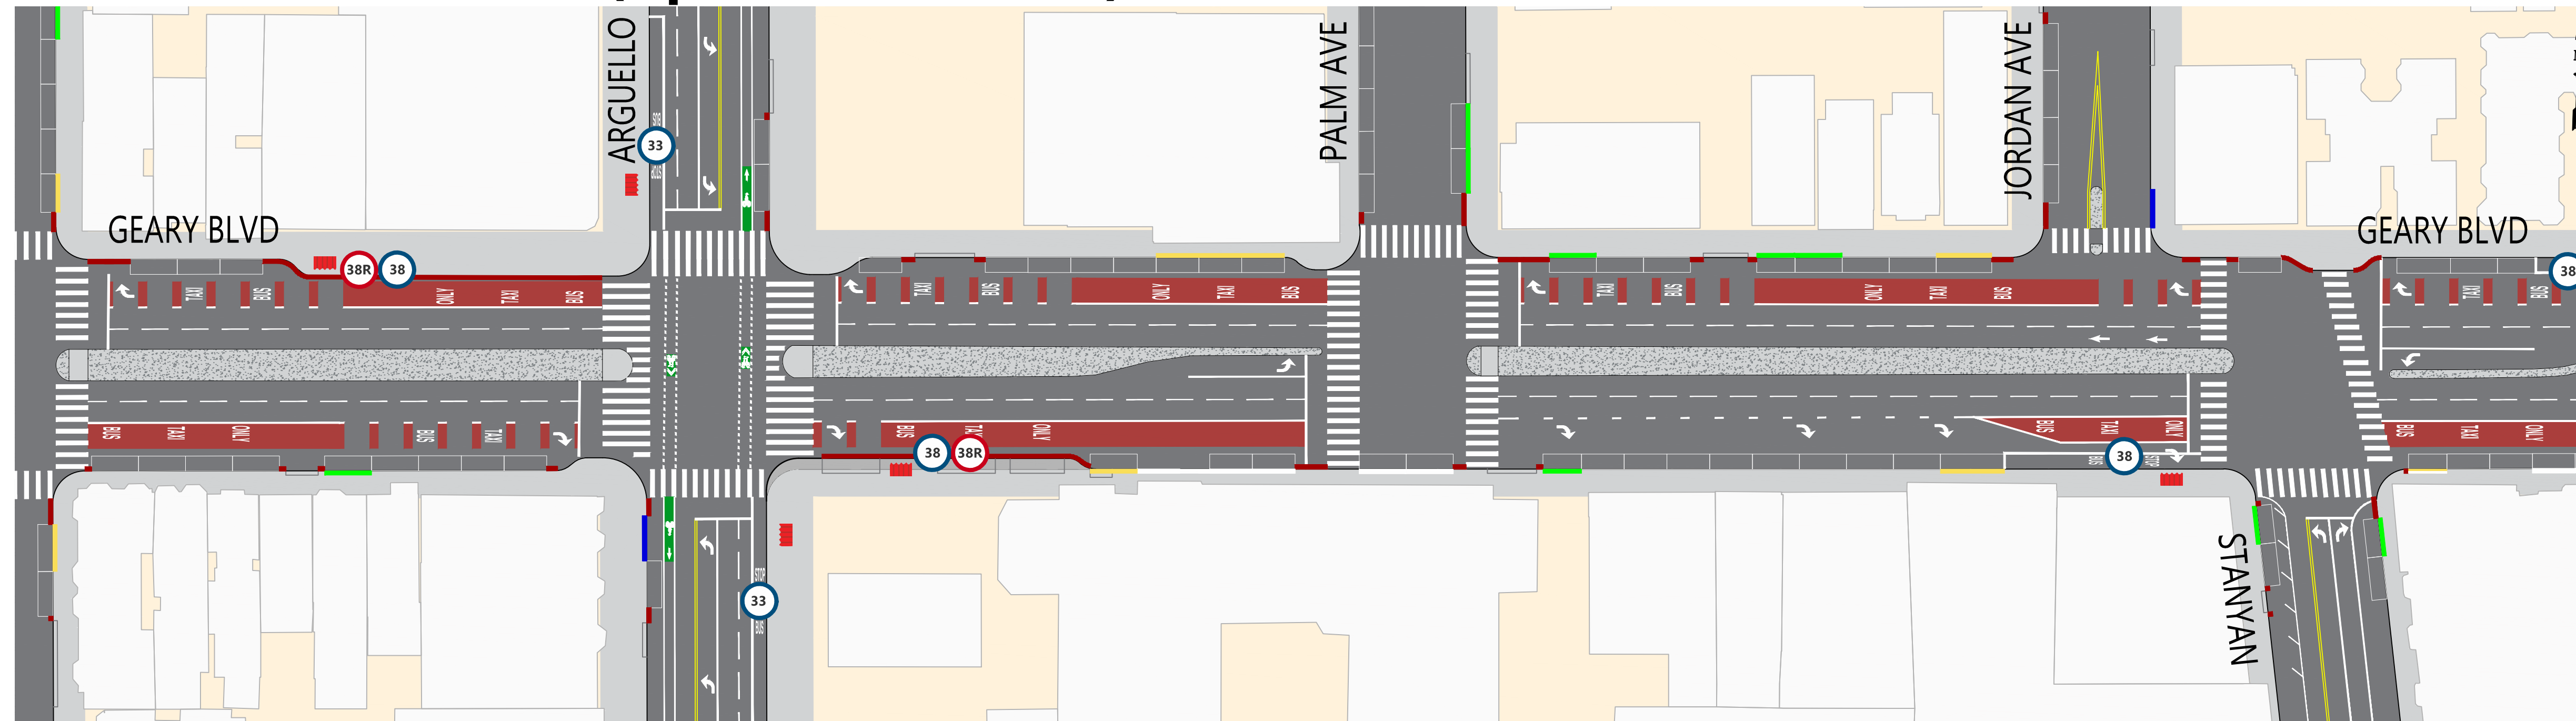

### SUMMARY OF PROPOSALS

- Dedicated red transit-only lanes
- Extension of the inbound Arguello Rapid stop, with new widened sidewalk
- Updated parking and loading regulations at Stanyan Street
- Traffic safety treatments including expanded median refuges, daylighting and leading pedestrian signals

### LEGEND

