



EXISTING CONDITIONS

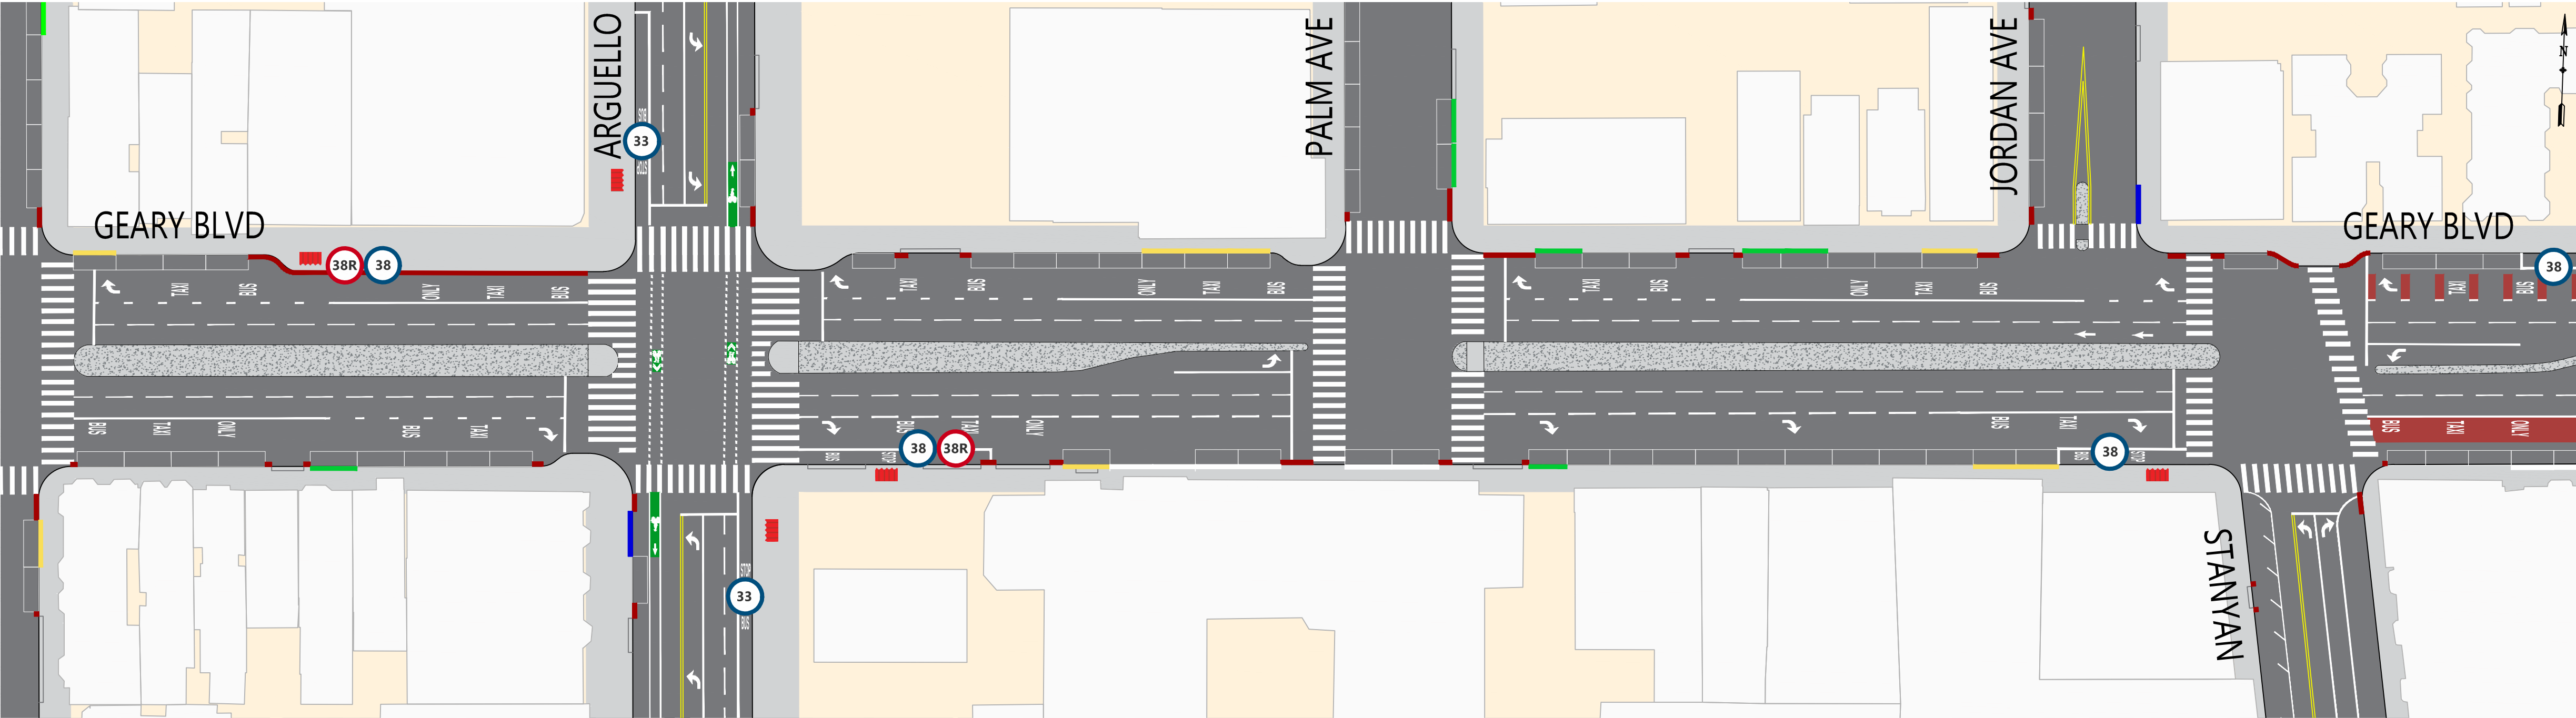

PROJECT PROPOSALS (Updated Spring 2023)

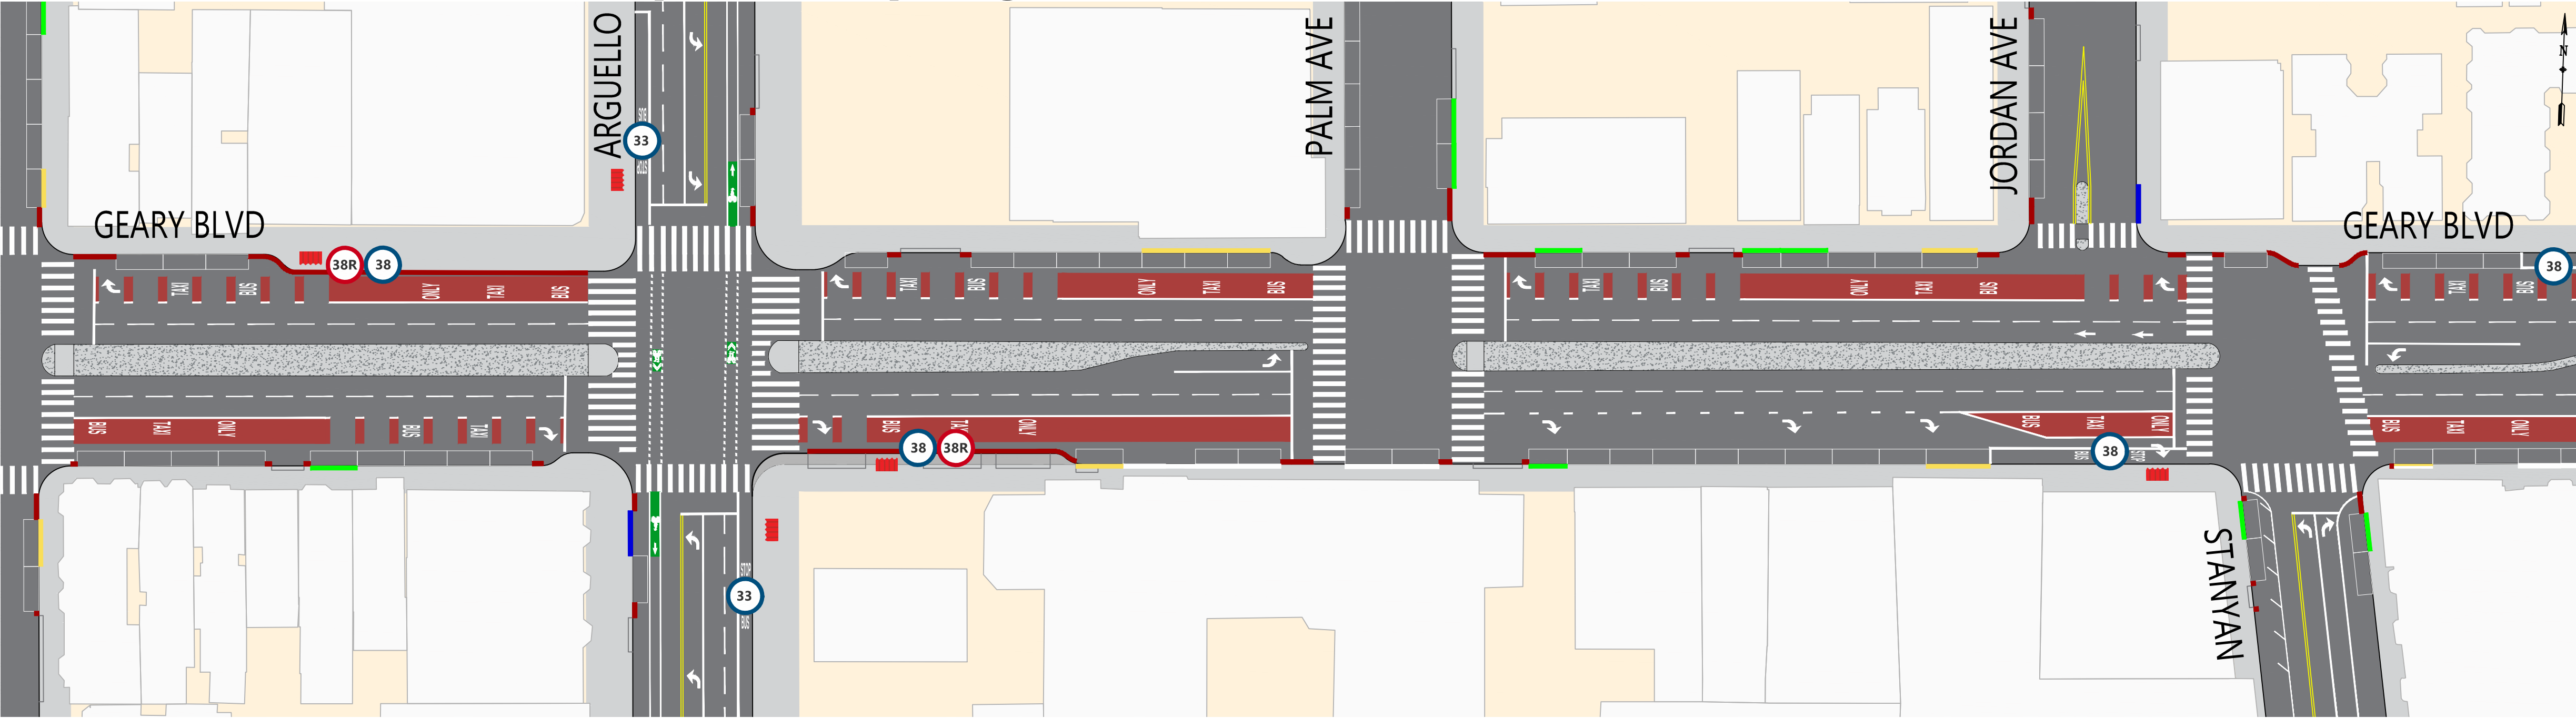

SUMMARY OF PROPOSALS

- Dedicated red transit-only lanes
- Extension of the inbound Arguello Rapid stop, with new widened sidewalk
- Updated parking and loading regulations at Stanyan Street
- Traffic safety treatments including expanded median refuges, daylighting and leading pedestrian signals

LEGEND

