

Hyde Street Quick-Build Project - Existing and Proposed Design

Hyde Street – McAllister to Turk Streets - EXISTING

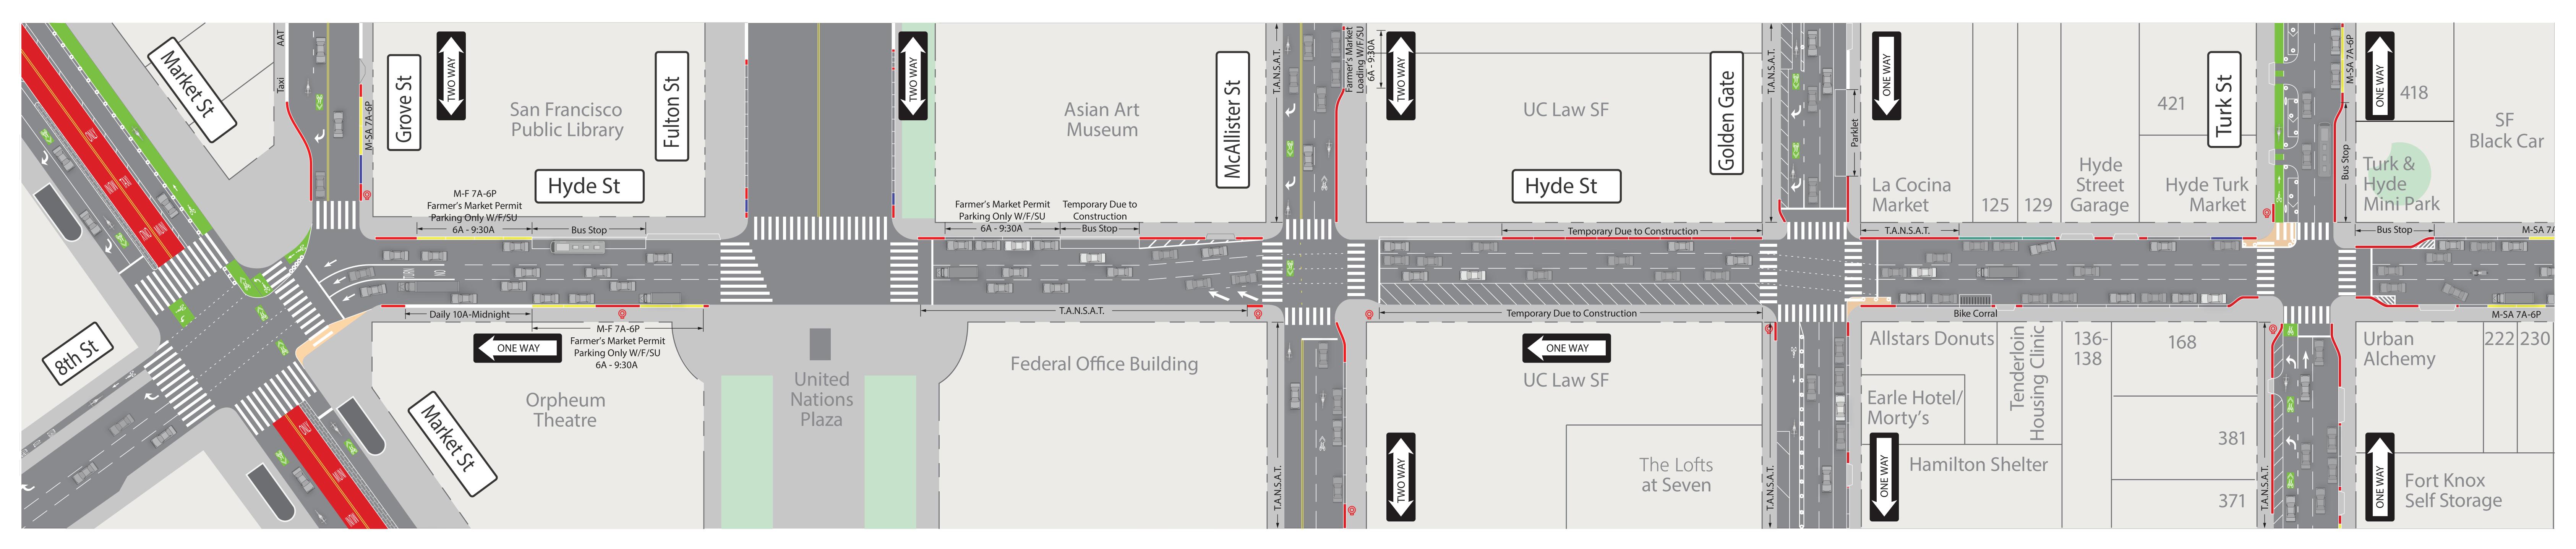

Hyde Street – McAllister to Turk Streets - PROPOSED

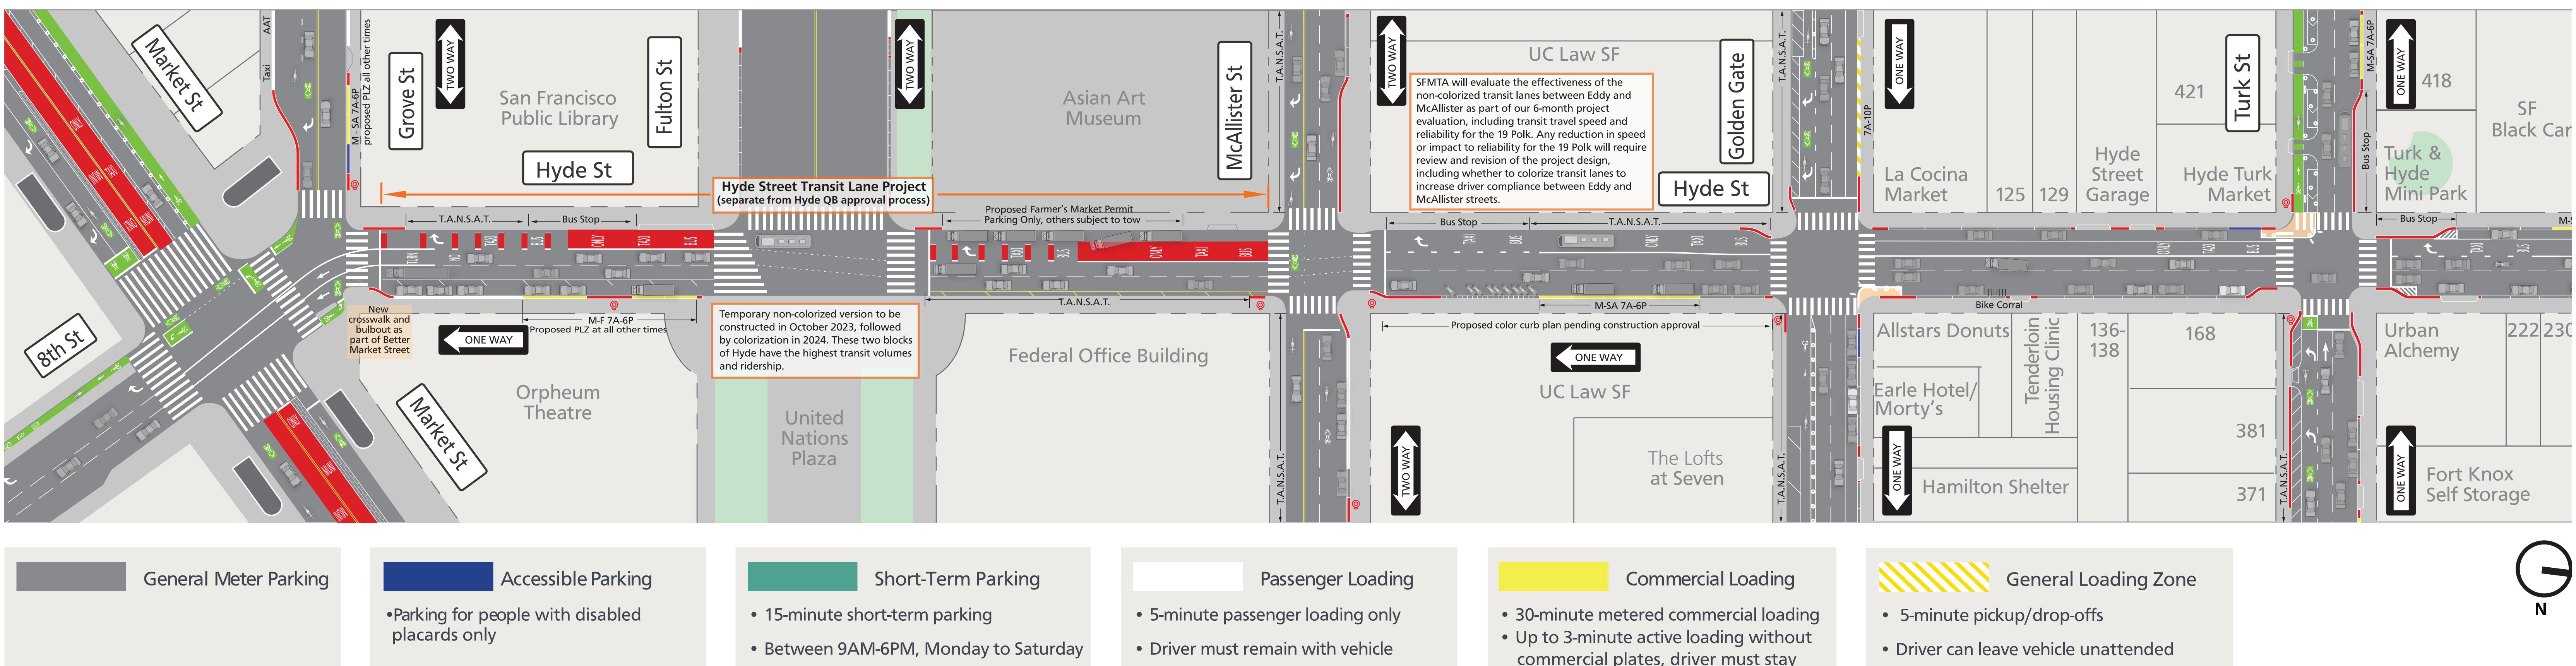

commercial plates, driver must stay with vehicle

