



# Golden Gate Quick-Build Project - Existing and Proposed Design

## Golden Gate Ave - Polk to Hyde Streets - EXISTING CONDITIONS

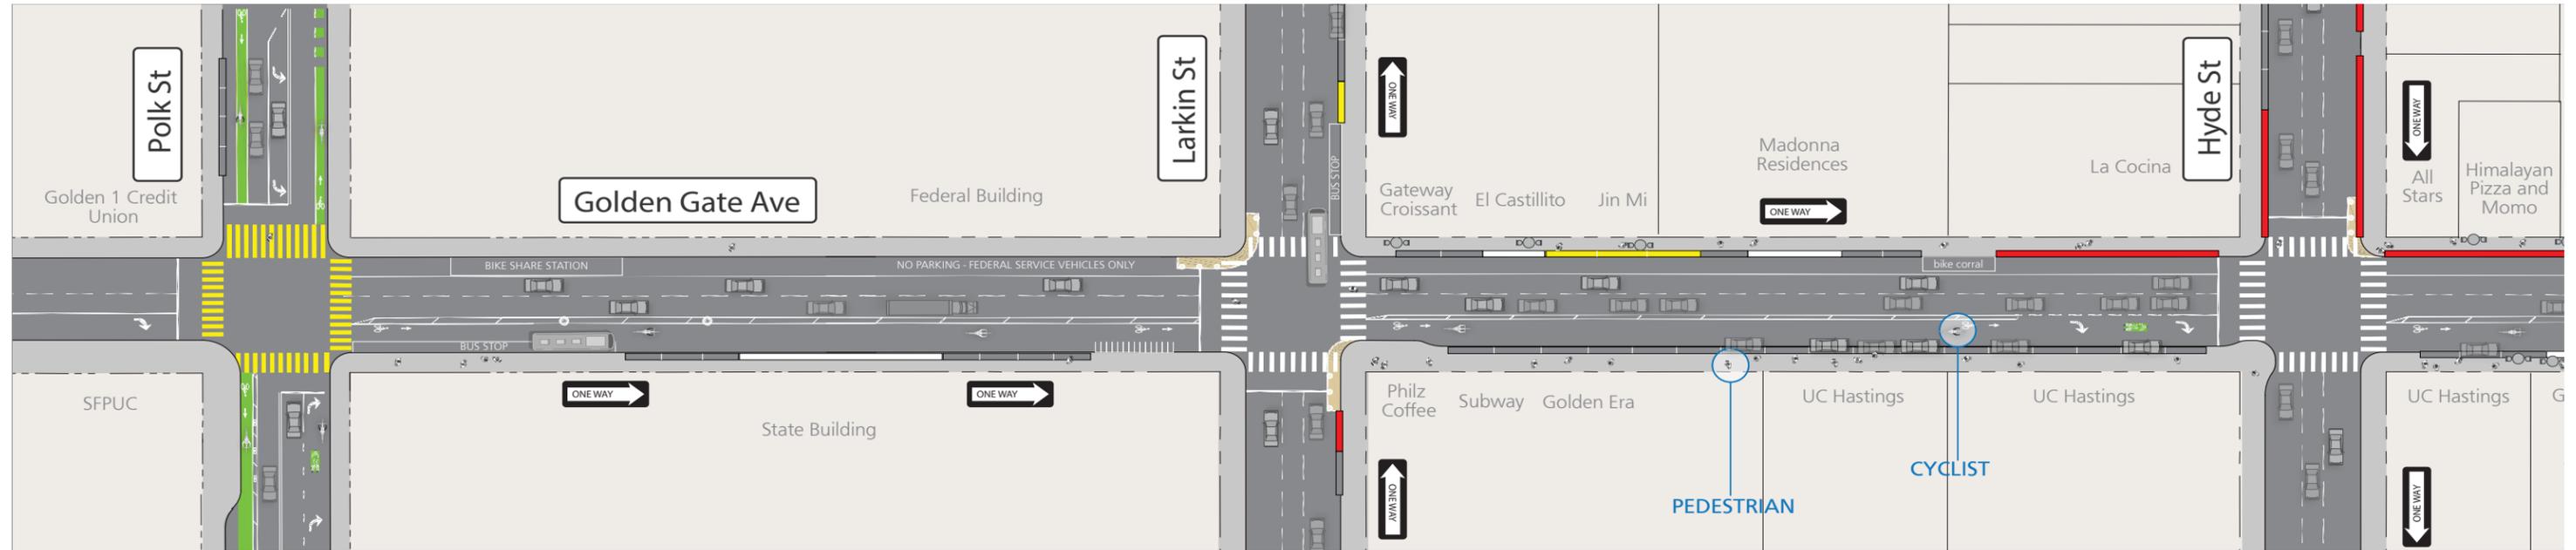

## Golden Gate Ave - Polk to Hyde Streets - PROPOSED CONDITIONS

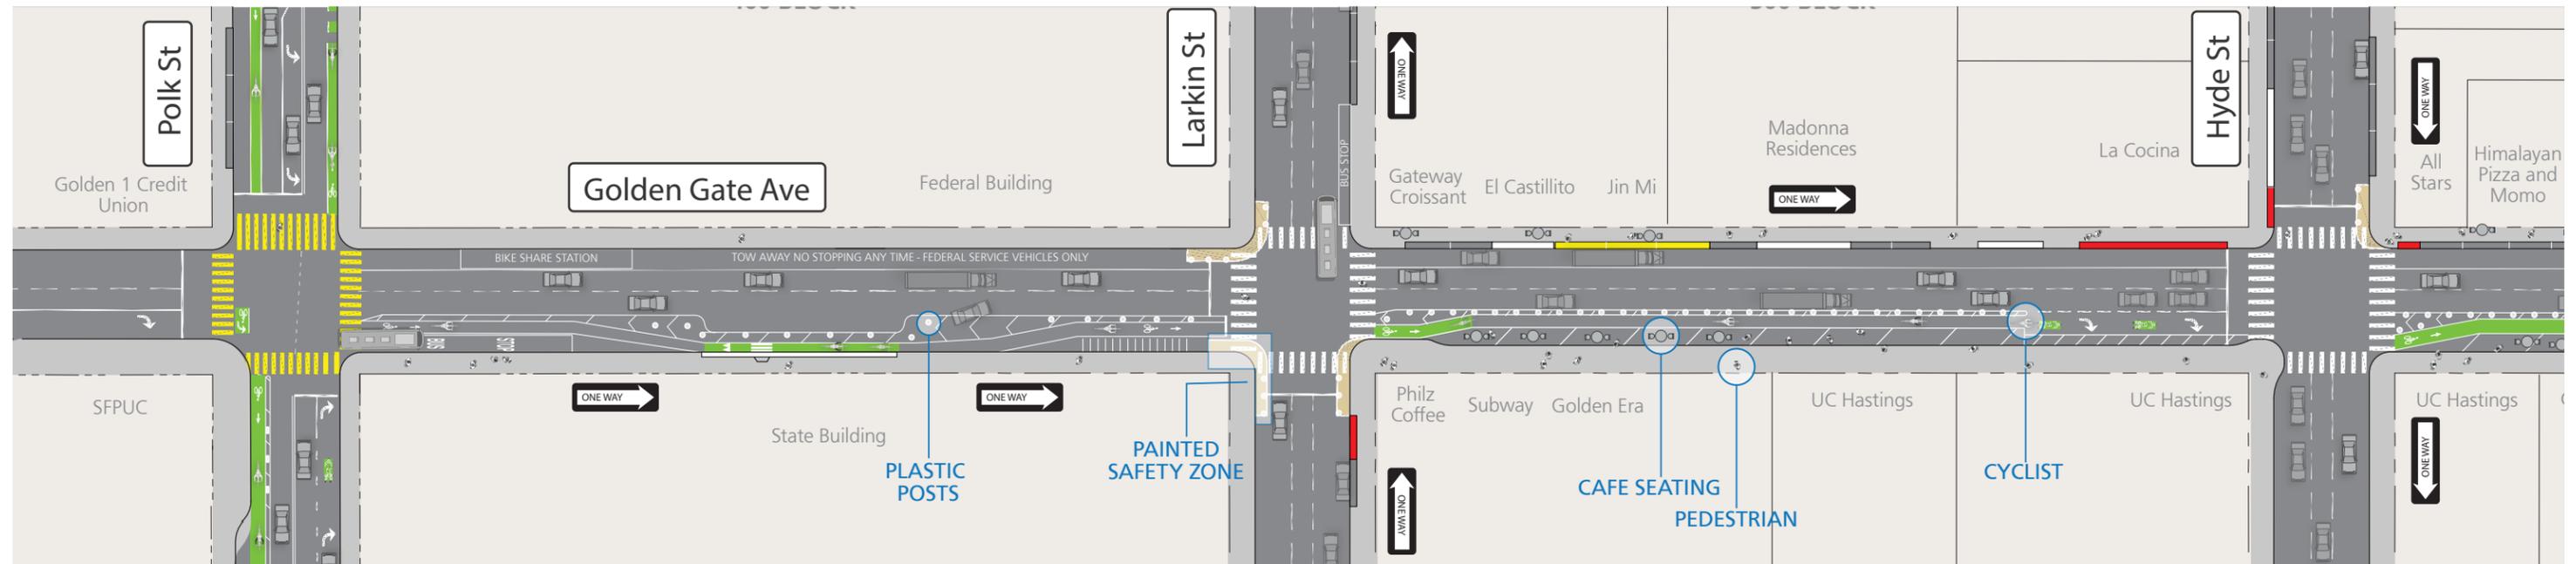

### CURB COLORS

- General Meter Parking
- Accessible Parking
  - Parking for people with disabled placards only
- Passenger Loading
  - 5-minute passenger loading only
  - Driver must be in vehicle
- Commercial Loading
  - 30-minute metered commercial loading
  - Up to 3-minute passenger loading

# Golden Gate Quick-Build Project - Existing and Proposed Design

## Golden Gate Ave - Hyde to Jones Streets - EXISTING CONDITIONS



## Golden Gate Ave - Hyde to Jones Streets - PROPOSED CONDITIONS




### CURB COLORS


- |   |  |   |  |
|---|--|---|--|
| <p> General Meter Parking</p> | <p> Accessible Parking</p> <ul style="list-style-type: none"> <li>• Parking for people with disabled placards only</li> </ul> | <p> Passenger Loading</p> <ul style="list-style-type: none"> <li>• 5-minute passenger loading only</li> <li>• Driver must be in vehicle</li> </ul> | <p> Commercial Loading</p> <ul style="list-style-type: none"> <li>• 30-minute metered commercial loading</li> <li>• Up to 3-minute passenger loading</li> </ul> |
|---|--|---|--|

# Golden Gate Quick-Build Project - Existing and Proposed Design

## Golden Gate Ave - Jones to Market Streets - EXISTING CONDITIONS

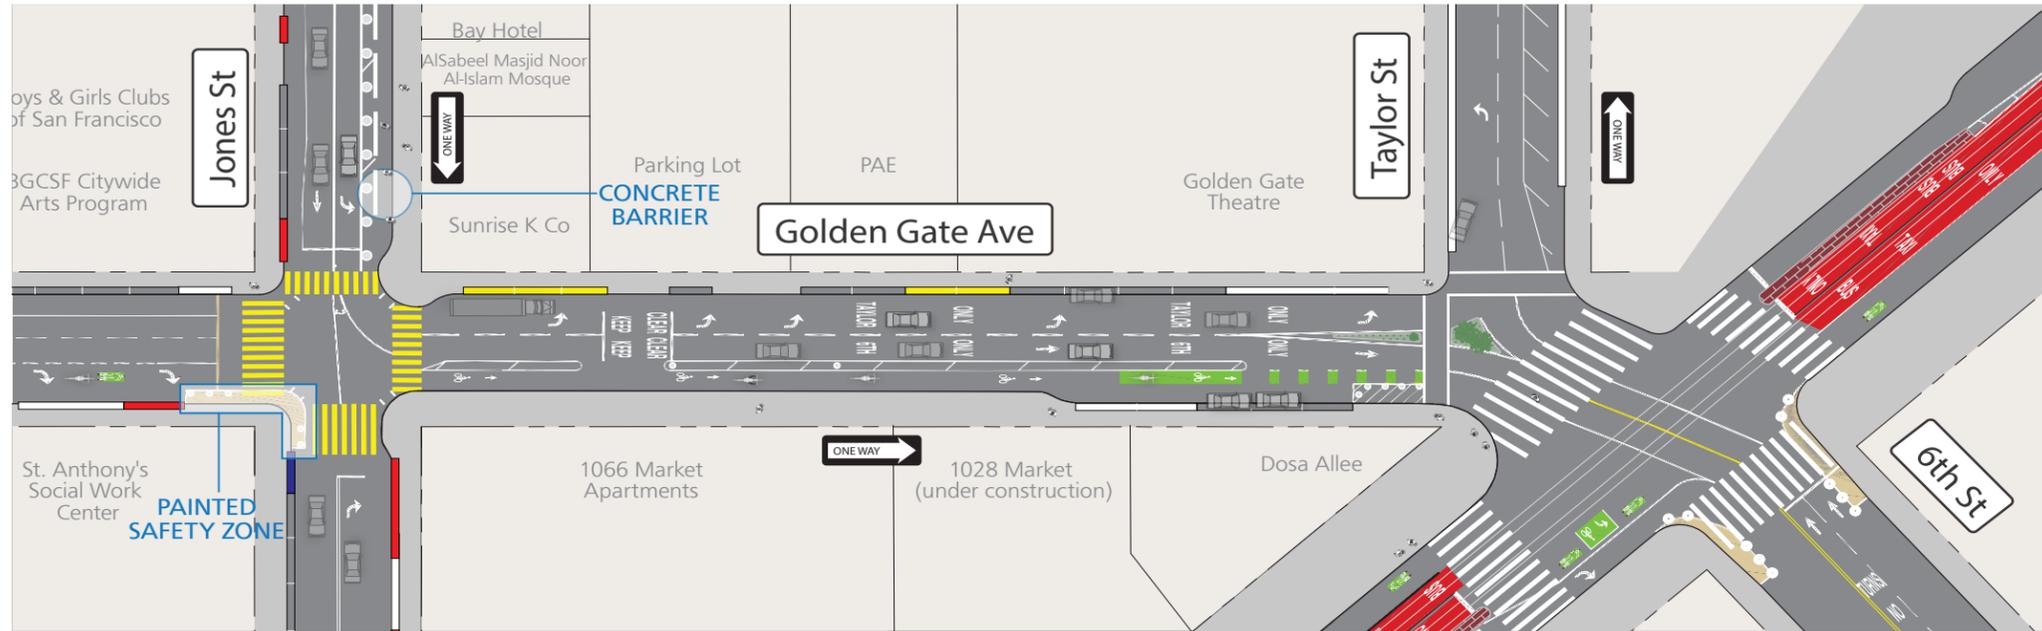

## Golden Gate Ave - Jones to Market Streets - PROPOSED CONDITIONS

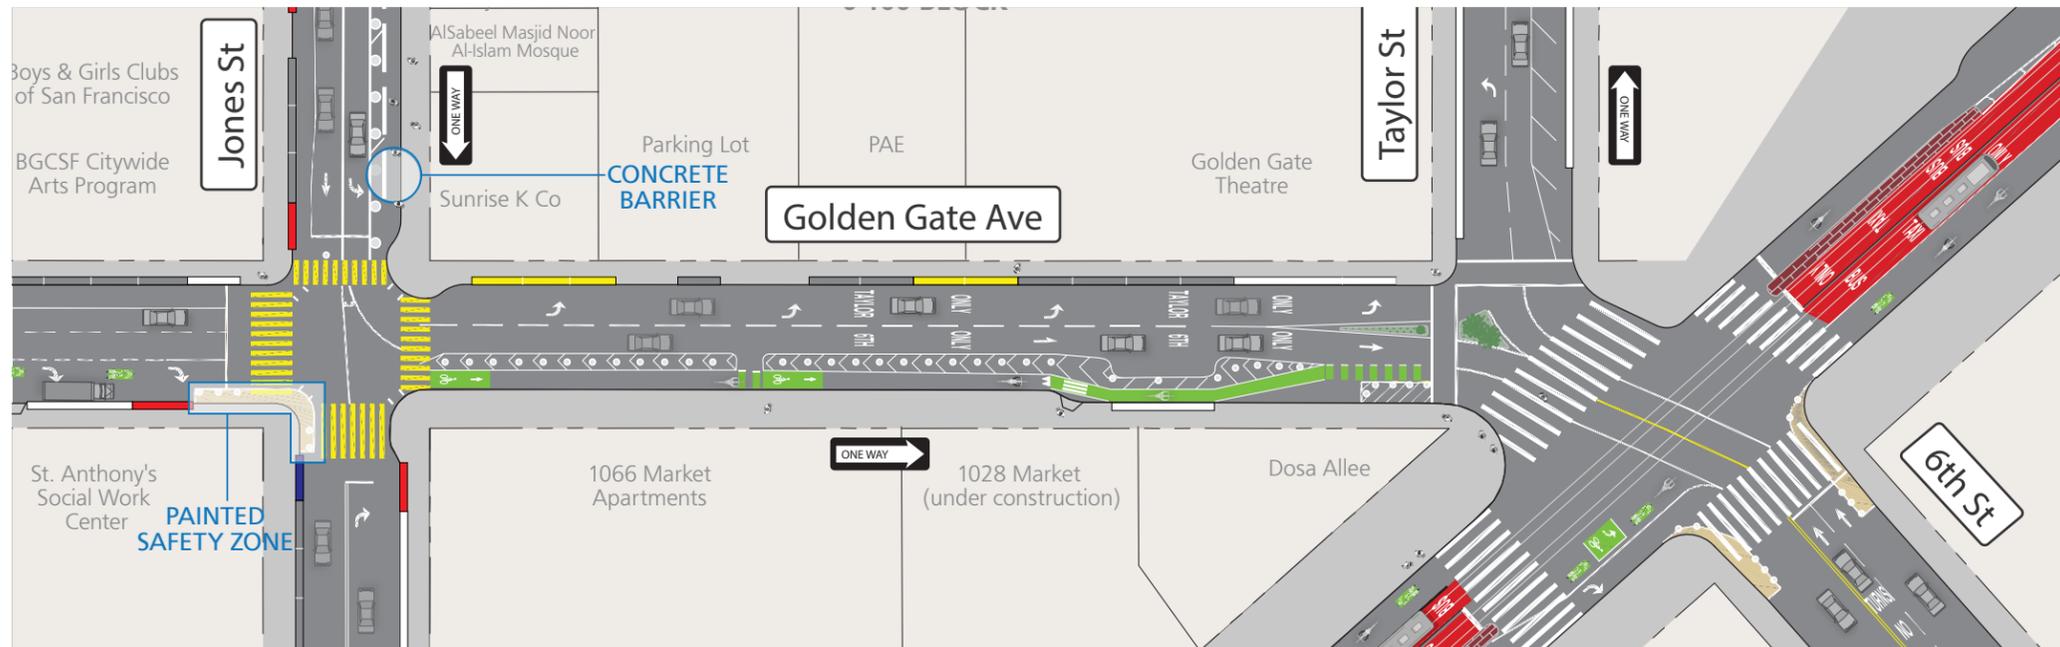

### CURB COLORS

- |   |  |   |  |
|---|--|---|--|
| <p> General Meter Parking</p> | <p> Accessible Parking</p> <ul style="list-style-type: none"> <li>• Parking for people with disabled placards only</li> </ul> | <p> Passenger Loading</p> <ul style="list-style-type: none"> <li>• 5-minute passenger loading only</li> <li>• Driver must be in vehicle</li> </ul> | <p> Commercial Loading</p> <ul style="list-style-type: none"> <li>• 30-minute metered commercial loading</li> <li>• Up to 3-minute passenger loading</li> </ul> |
|---|--|---|--|