

Proposed Valencia Bikeway Design


Valencia Street between 15th and 17th streets




← Southbound towards Cesar Chavez St

Northbound towards Market St →

Existing

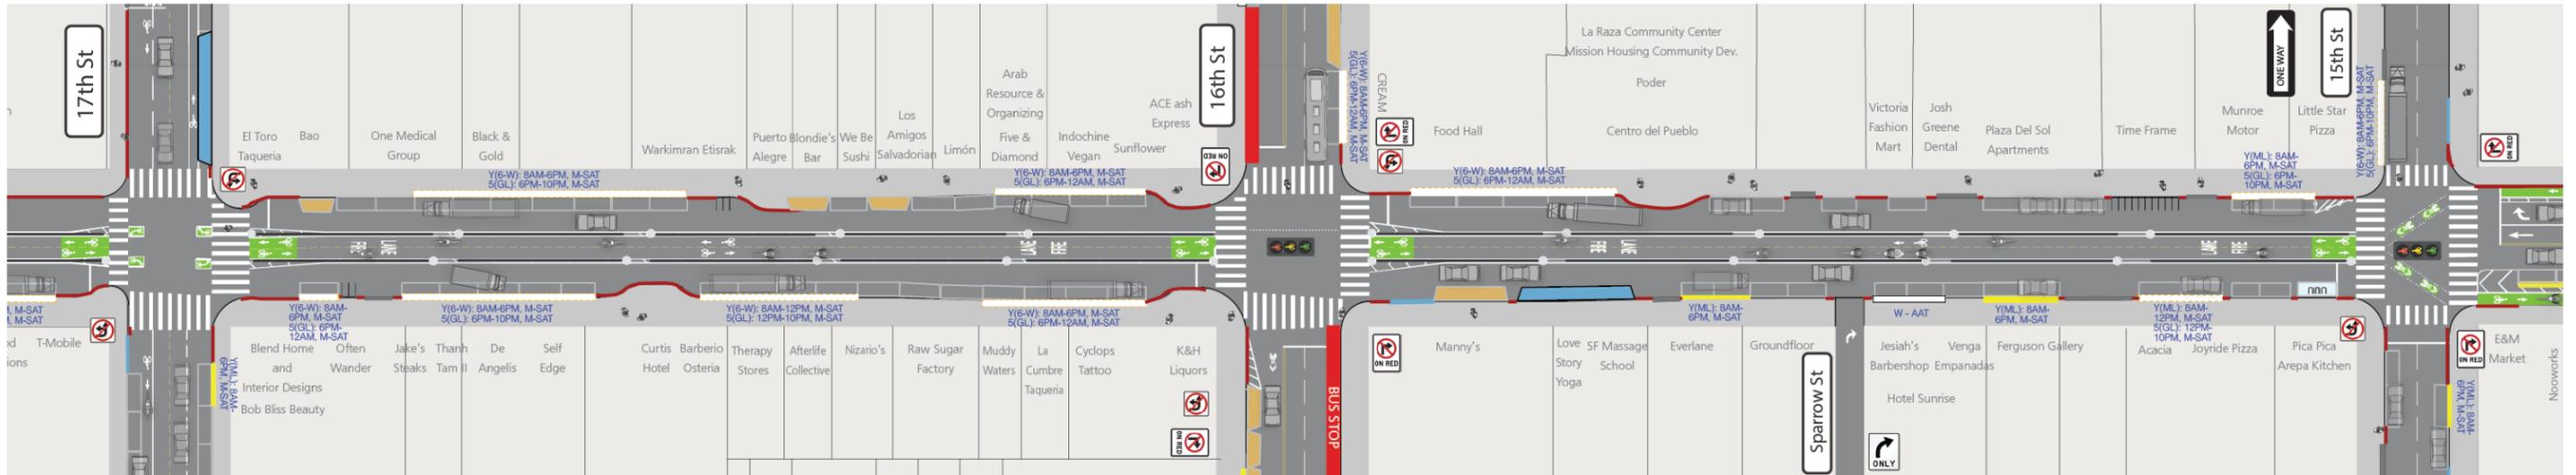

Holidays

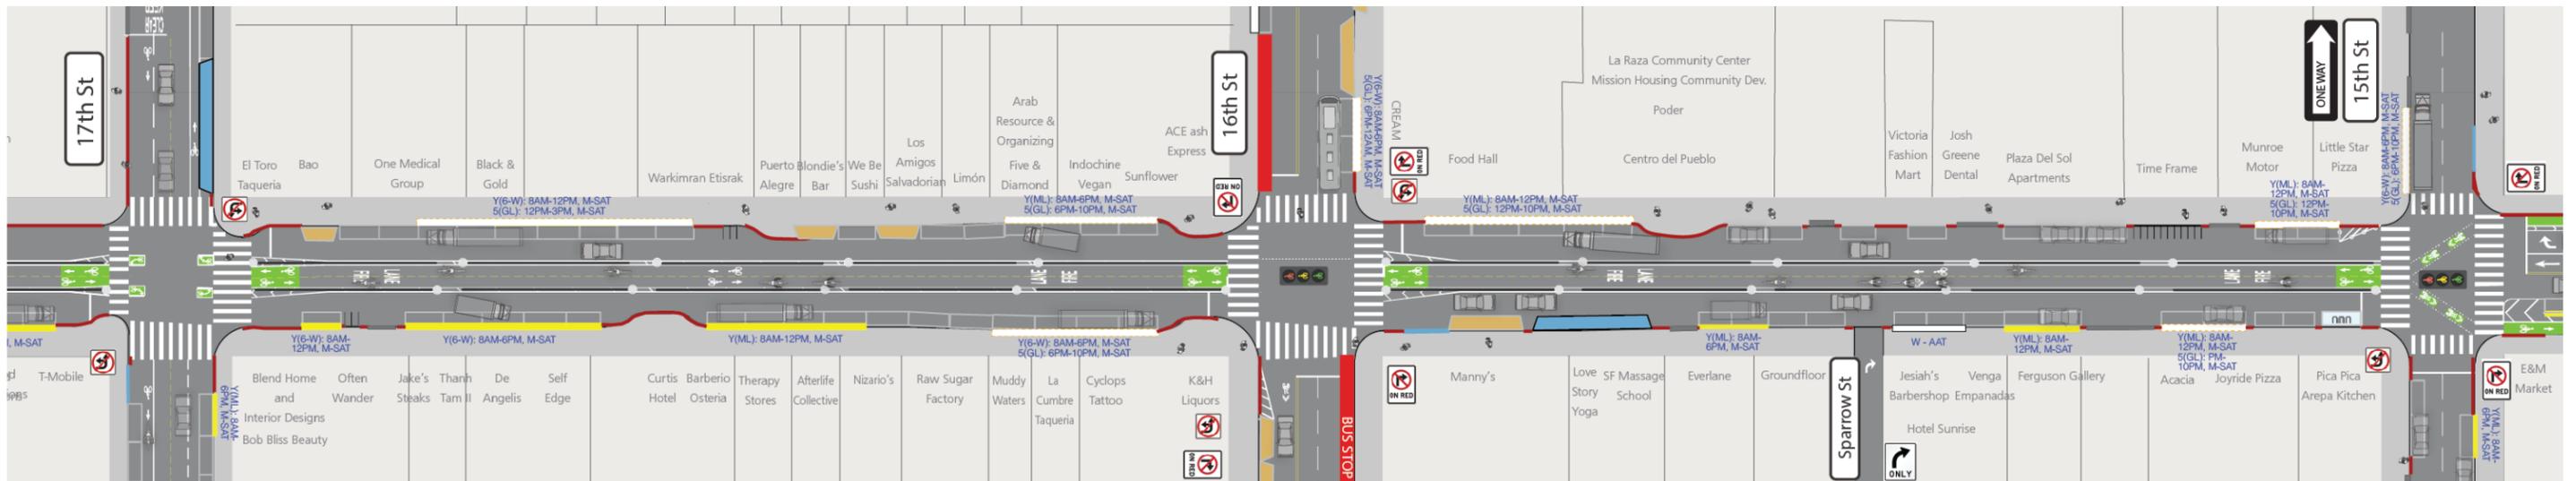



Legend

- Metered Space
- Red Zones
- Green Zone (Short-term Parking)
- Blue Zone (Accessible Parking)
- White Zone (Passenger Loading)
- General Loading Zone
- Dual Use Zone (Commercial/General)
- Shared Spaces
- Bike Corral
- Bikeshare Station
- Driveway
- Motorcycle Spaces
- Yellow Zone (Commercial Loading)
- Y(6-W): 6-Wheel Commercial Loading
- Y(GL): Metered Commercial Loading
- 5(GL): 5-Minute General Loading
- W: Passenger Loading
- DPS: During Posted Services

***Details shown for curb proposal. Green and bikeway barrier design shown for illustrative purposes only.**

← Southbound towards Cesar Chavez St

Northbound towards Market St →

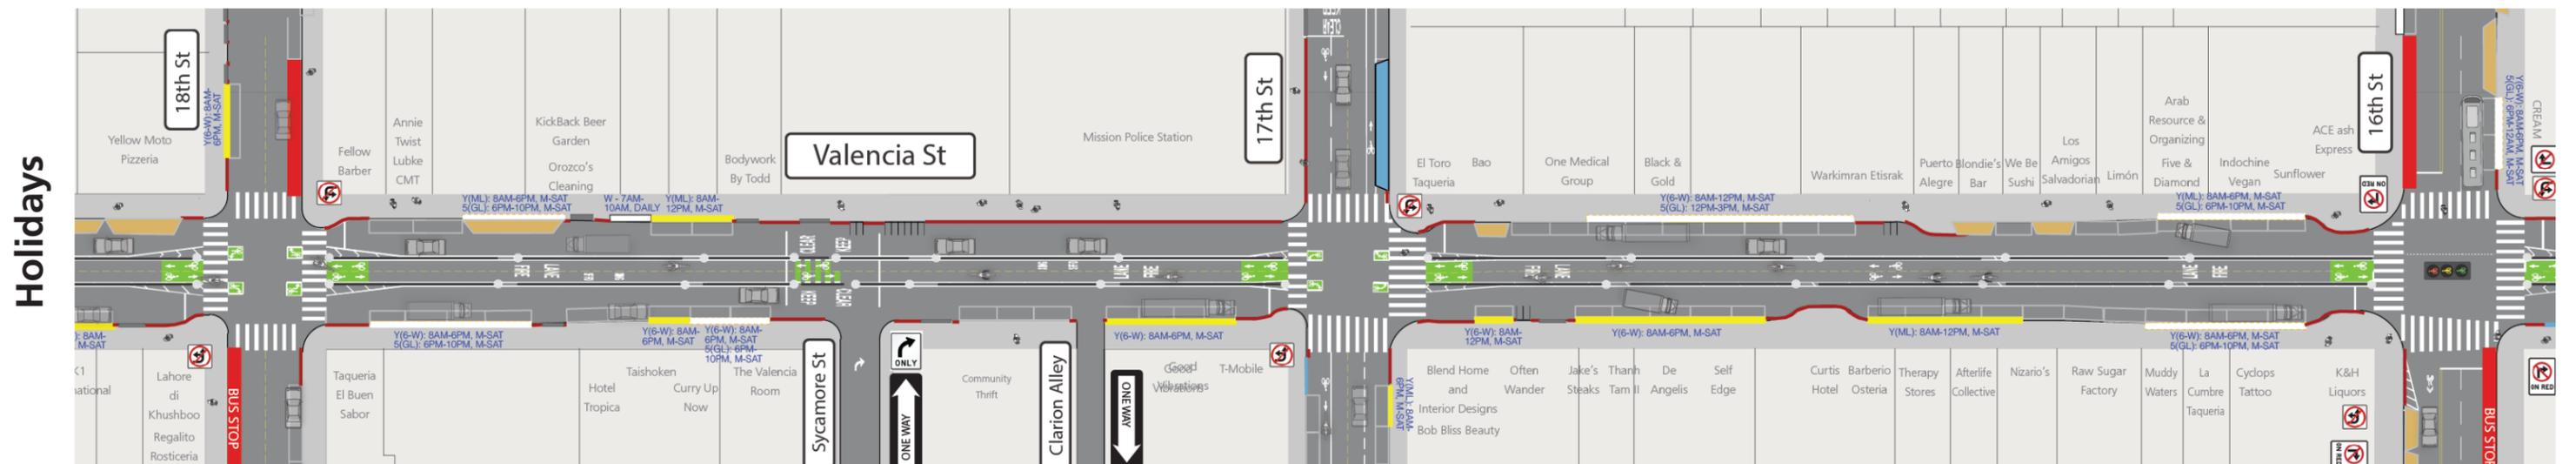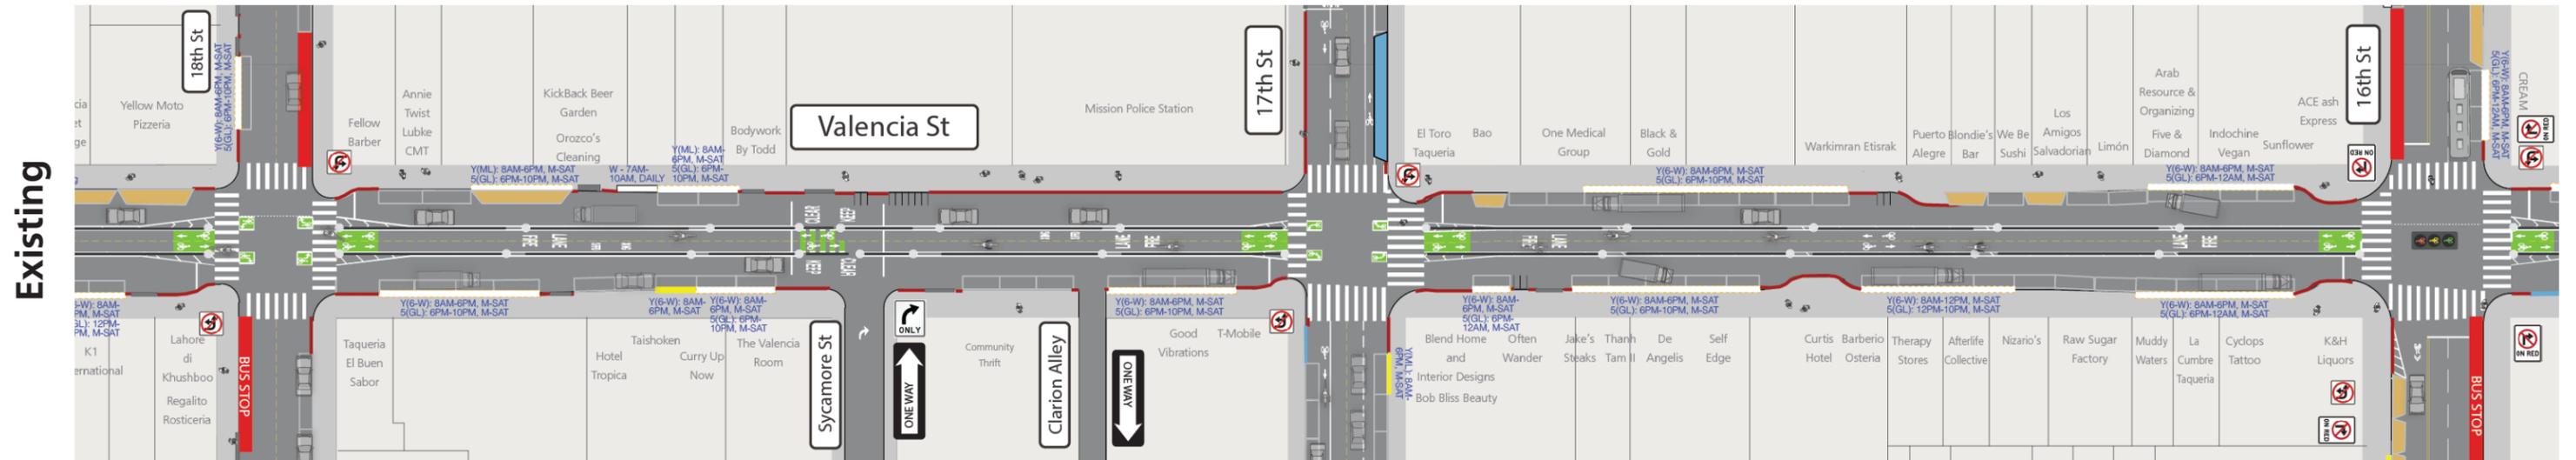

Legend


- Metered Space
- Red Zones
- Green Zone (Short-term Parking)
- Blue Zone (Accessible Parking)
- White Zone (Passenger Loading)
- General Loading Zone
- Dual Use Zone (Commercial/General)
- Shared Spaces
- Bike Corral
- Bikeshare Station
- Driveway
- Motorcycle Spaces
- Yellow Zone (Commercial Loading)
- Y(6-W): 6-Wheel Commercial Loading
- Y(ML): Metered Commercial Loading
- 5(GL): 5-Minute General Loading
- W: Passenger Loading
- DPS: During Posted Services

***Details shown for curb proposal. Green and bikeway barrier design shown for illustrative purposes only.**


← Southbound towards Cesar Chavez St

Northbound towards Market St →

Existing

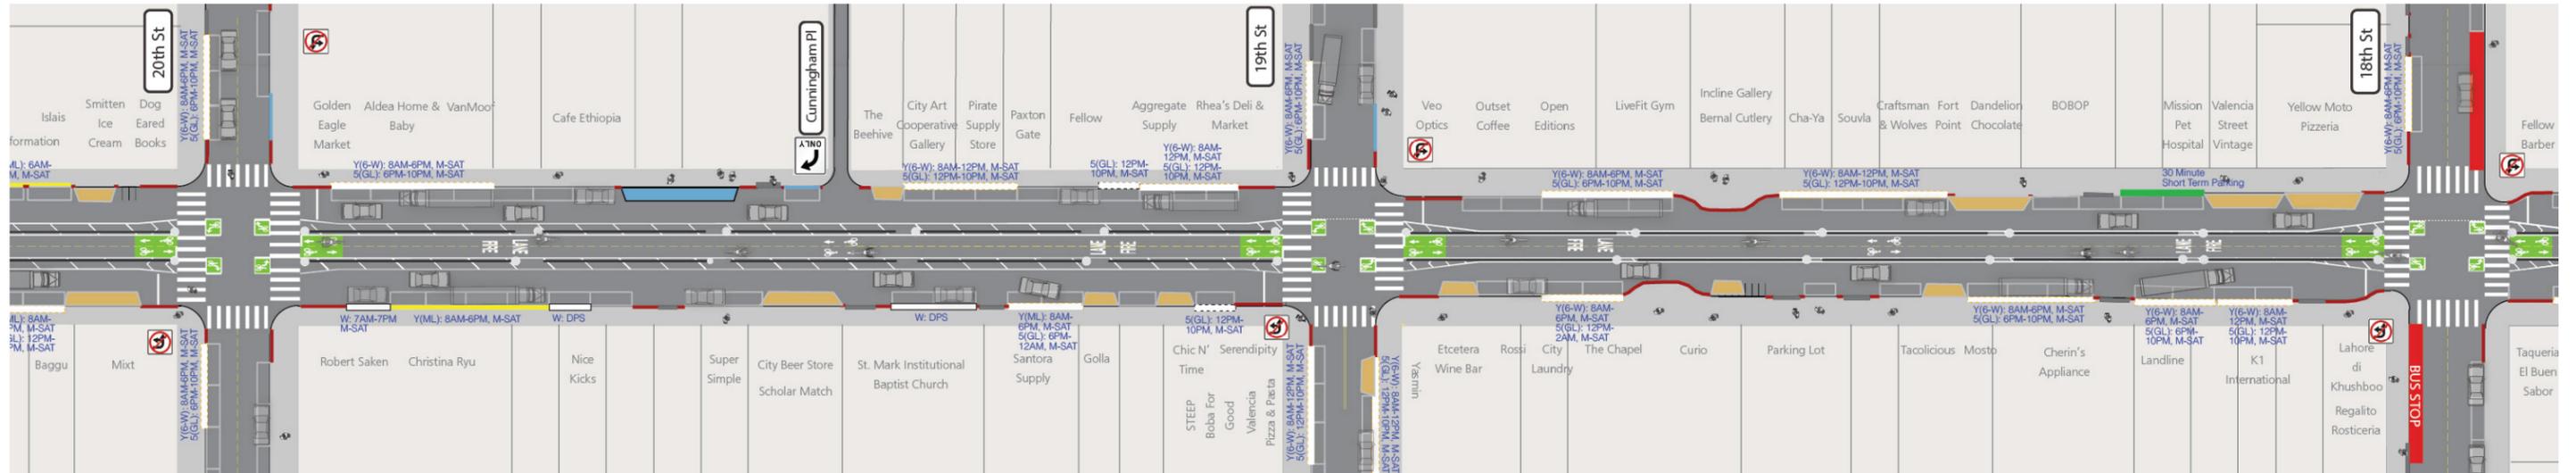

Holidays

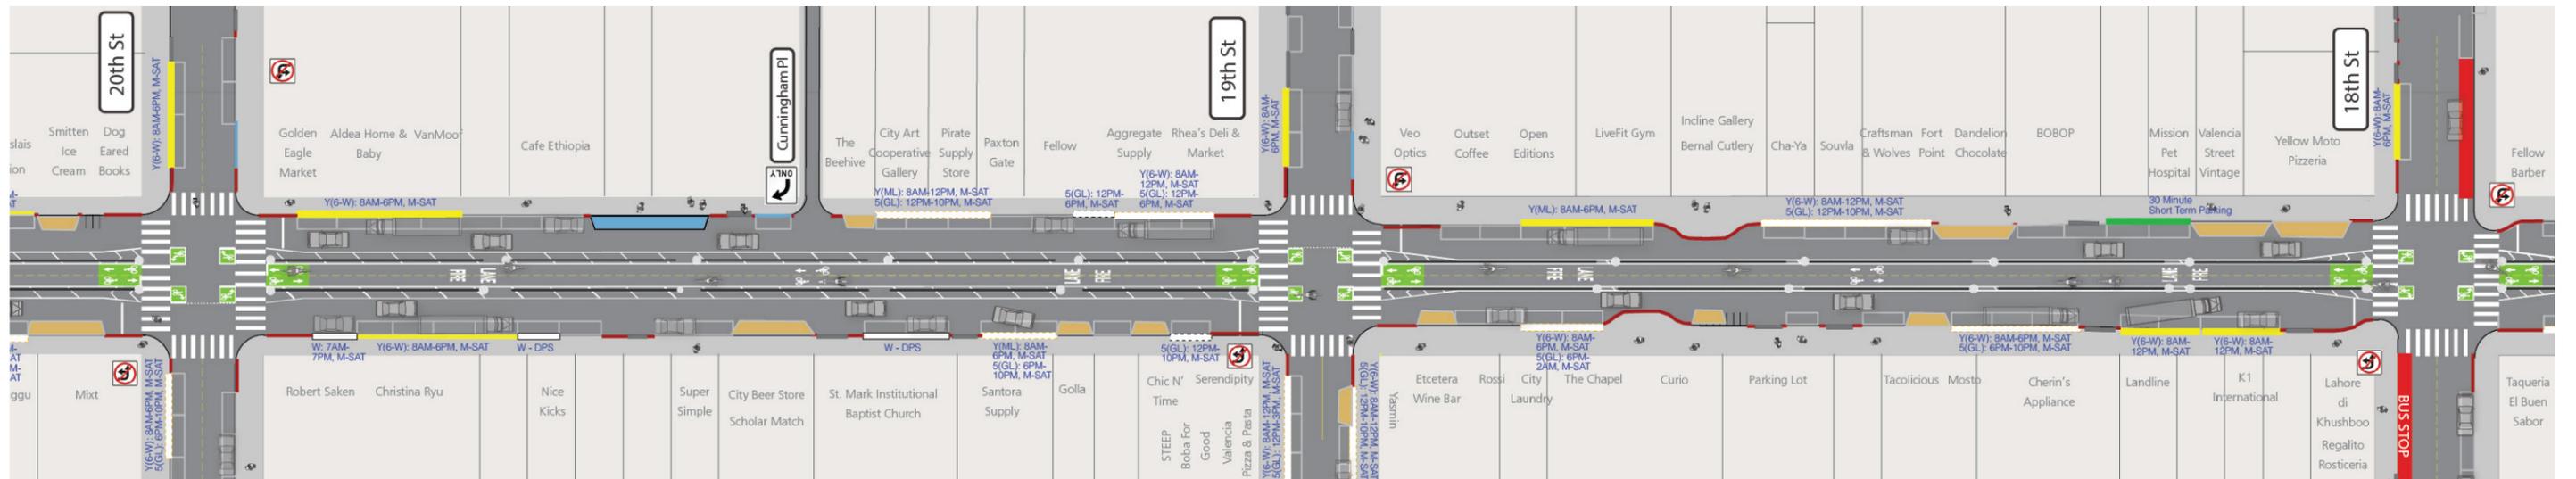

Legend

- Metered Space
- Red Zones
- Green Zone (Short-term Parking)
- Blue Zone (Accessible Parking)
- White Zone (Passenger Loading)
- General Loading Zone
- Dual Use Zone (Commercial/General)
- Shared Spaces
- Bike Corral
- Bikeshare Station
- Driveway
- Motorcycle Spaces
- Yellow Zone (Commercial Loading)
- Y(6-W): 6-Wheel Commercial Loading
- Y(ML): Metered Commercial Loading
- 5(GL): 5-Minute General Loading
- W: Passenger Loading
- DPS: During Posted Services

*Details shown for curb proposal. Green and bikeway barrier design shown for illustrative purposes only.

Proposed Valencia Bikeway Design


Valencia Street between 20th and 22nd streets




← Southbound towards Cesar Chavez St

Northbound towards Market St →

Existing

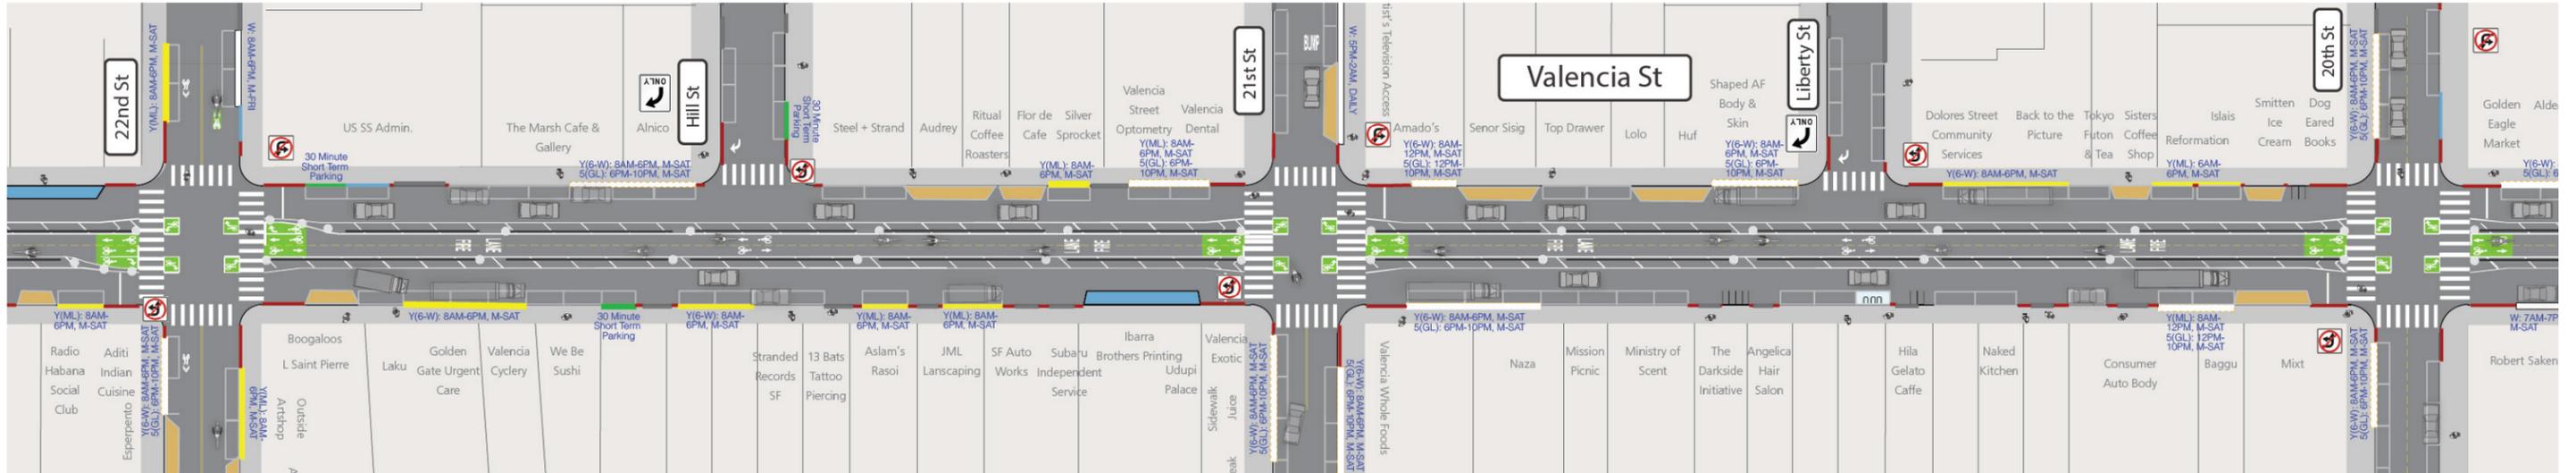

Holidays

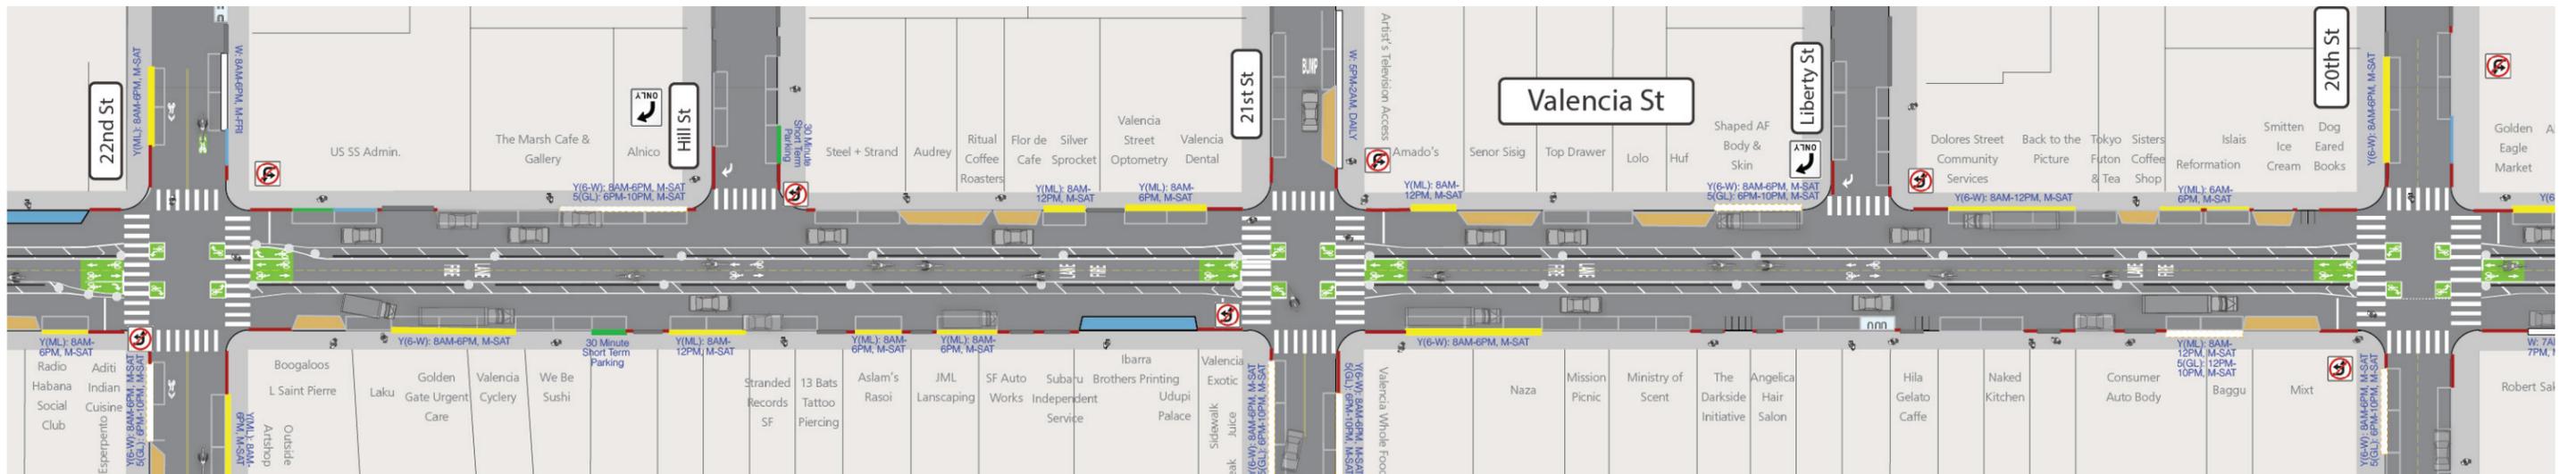

Legend

- Metered Space
- Red Zones
- Green Zone (Short-term Parking)
- Blue Zone (Accessible Parking)
- White Zone (Passenger Loading)
- General Loading Zone
- Dual Use Zone (Commercial/General)
- Shared Spaces
- Bike Corral
- Bikeshare Station
- Driveway
- Motorcycle Spaces
- Yellow Zone (Commercial Loading)
- Y(6-W): 6-Wheel Commercial Loading
- Y(ML): Metered Commercial Loading
- 5(GL): 5-Minute General Loading
- W: Passenger Loading
- DPS: During Posted Services

*Details shown for curb proposal. Green and bikeway barrier design shown for illustrative purposes only.

Proposed Valencia Bikeway Design

Valencia Street between 21nd and 23rd streets




← Southbound towards Cesar Chavez St

Northbound towards Market St →

Existing



Holidays

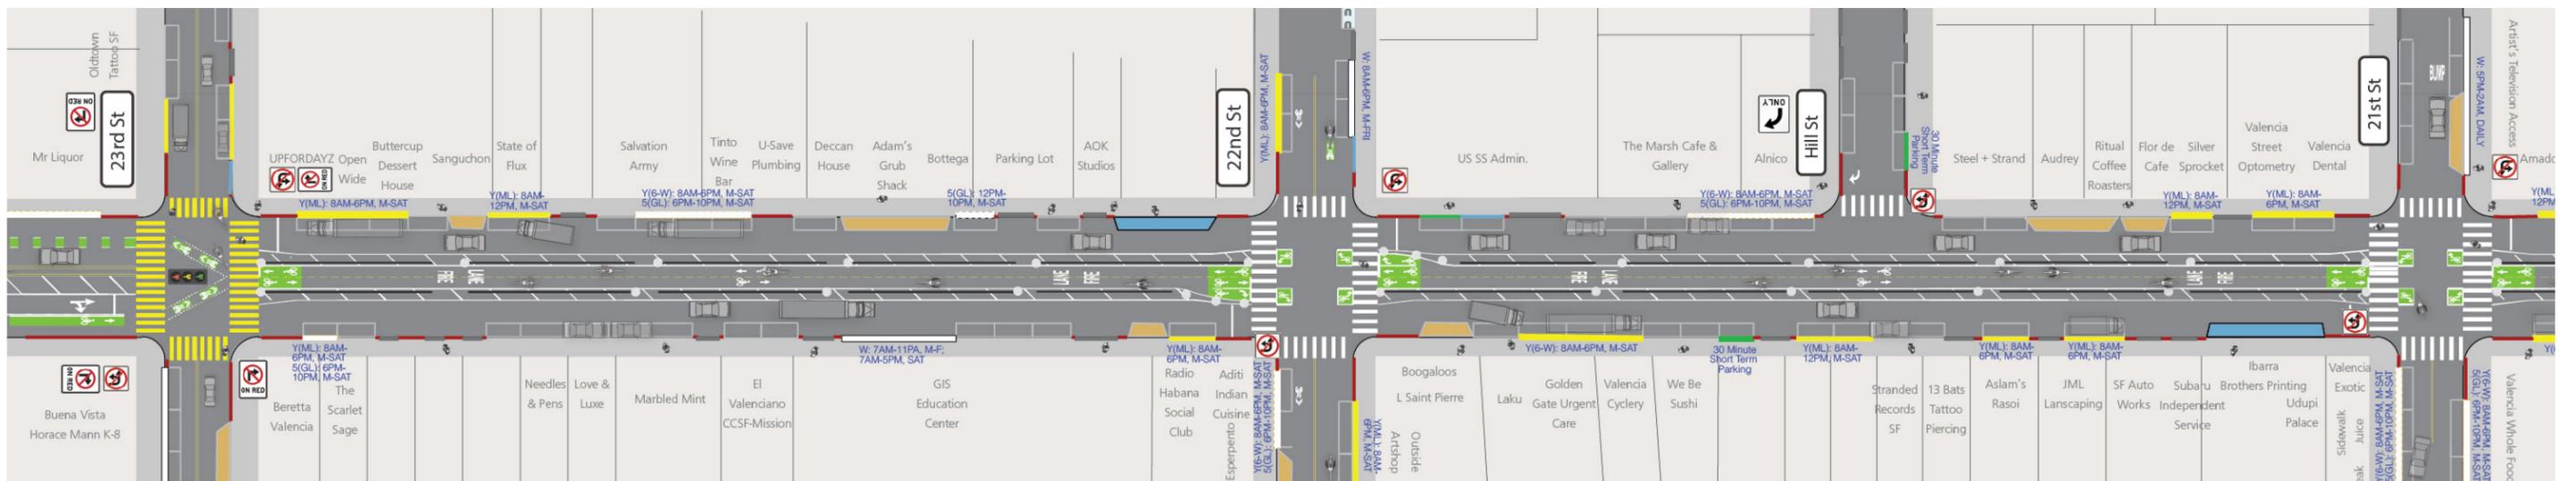

Legend

- Metered Space
- Red Zones
- Green Zone (Short-term Parking)
- Blue Zone (Accessible Parking)
- White Zone (Passenger Loading)
- General Loading Zone
- Dual Use Zone (Commercial/General)
- Shared Spaces
- Bike Corral
- Bikeshare Station
- Driveway
- Motorcycle Spaces
- Yellow Zone (Commercial Loading)
- Y(6-W): 6-Wheel Commercial Loading
- Y(ML): Metered Commercial Loading
- 5(GL): 5-Minute General Loading
- W: Passenger Loading
- DPS: During Posted Services

*Details shown for curb proposal. Green and bikeway barrier design shown for illustrative purposes only.